



*Map of Specific Purpose Survey
Lying in Section 34, Township 16 South,
Range 30 East, Volusia County, Florida
within the Deland Municipal Airport*

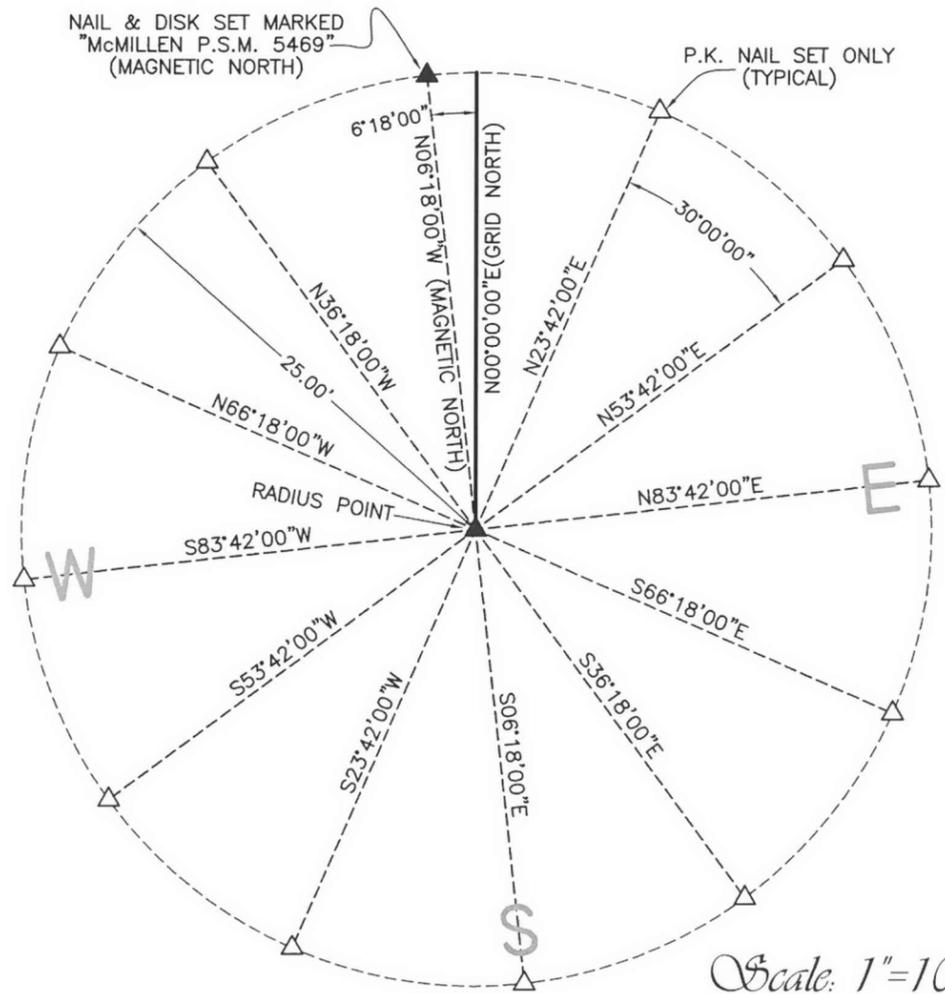

Scale: 1"=10'

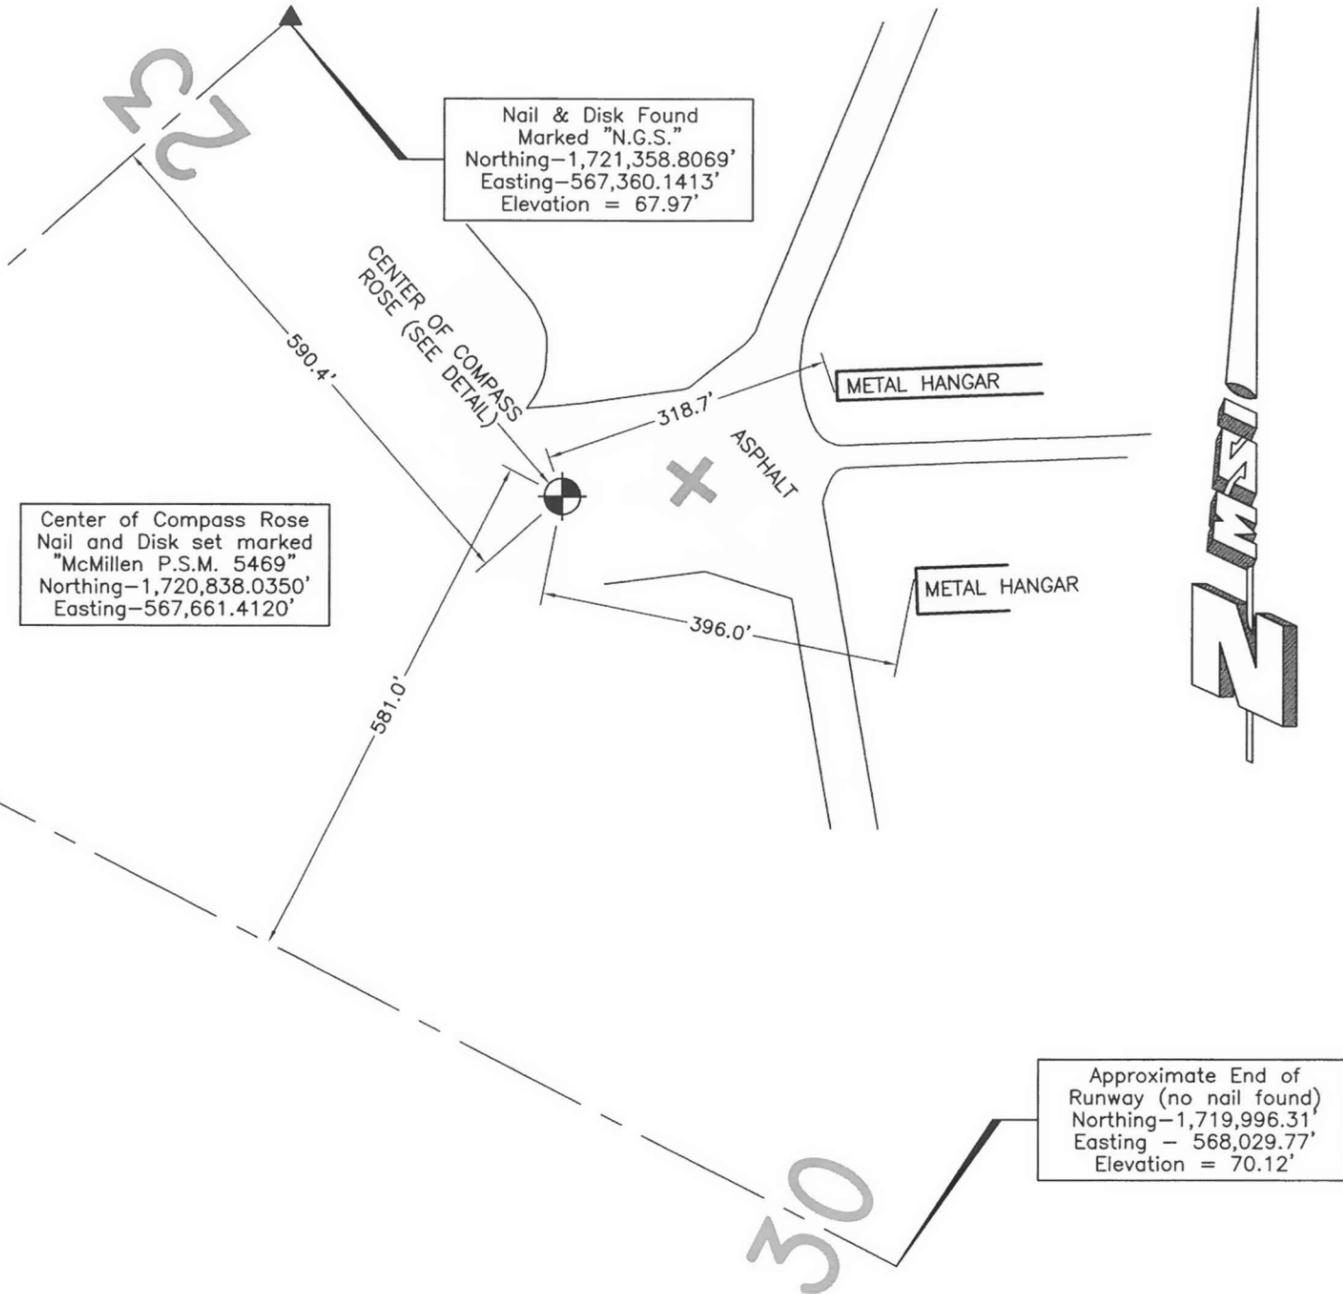

Prepared By: McSURVEYING, INC. 33b South Main Street Williston, Florida, 32696 Office: 352 528-6277	THE MAP OF THE PROPERTY DESCRIBED HEREON WAS MADE UNDER MY SUPERVISION AND THIS MAP OF SURVEY FURTHER MEETS THE STANDARDS OF PRACTICE SET FORTH BY THE STATE OF FLORIDA BOARD OF PROFESSIONAL SURVEYORS & MAPPERS IN CHAPTER 5J-17.051, FLORIDA ADMINISTRATIVE CODE, PURSUANT TO SECTION 472.027, FLORIDA STATUTES, AND THE MAP OF SURVEY SHOWN HEREON IS A TRUE AND ACCURATE REPRESENTATION THEREOF TO THE BEST OF MY KNOWLEDGE, BEING SUBJECT TO NOTES AND NOTATIONS SHOWN HEREON.	PREPARED FOR: CITY OF DELAND	Scale: 1"=200' Proj. No. 2015-145A Drawn: S.M.M. Chk'd: S.M.M. Dwg. Name: 2015-145A Survey Date: 08/13/15 Field Book: 131 Pages: 7
	Florida Professional Surveyor and Mapper License No. LS5469 Florida Professional Surveyor and Mapper Business License No. LB8041	STEPHEN M. McMILLEN, P.S.M. Professional Surveyor & Mapper	steve@mcsurveying.com